




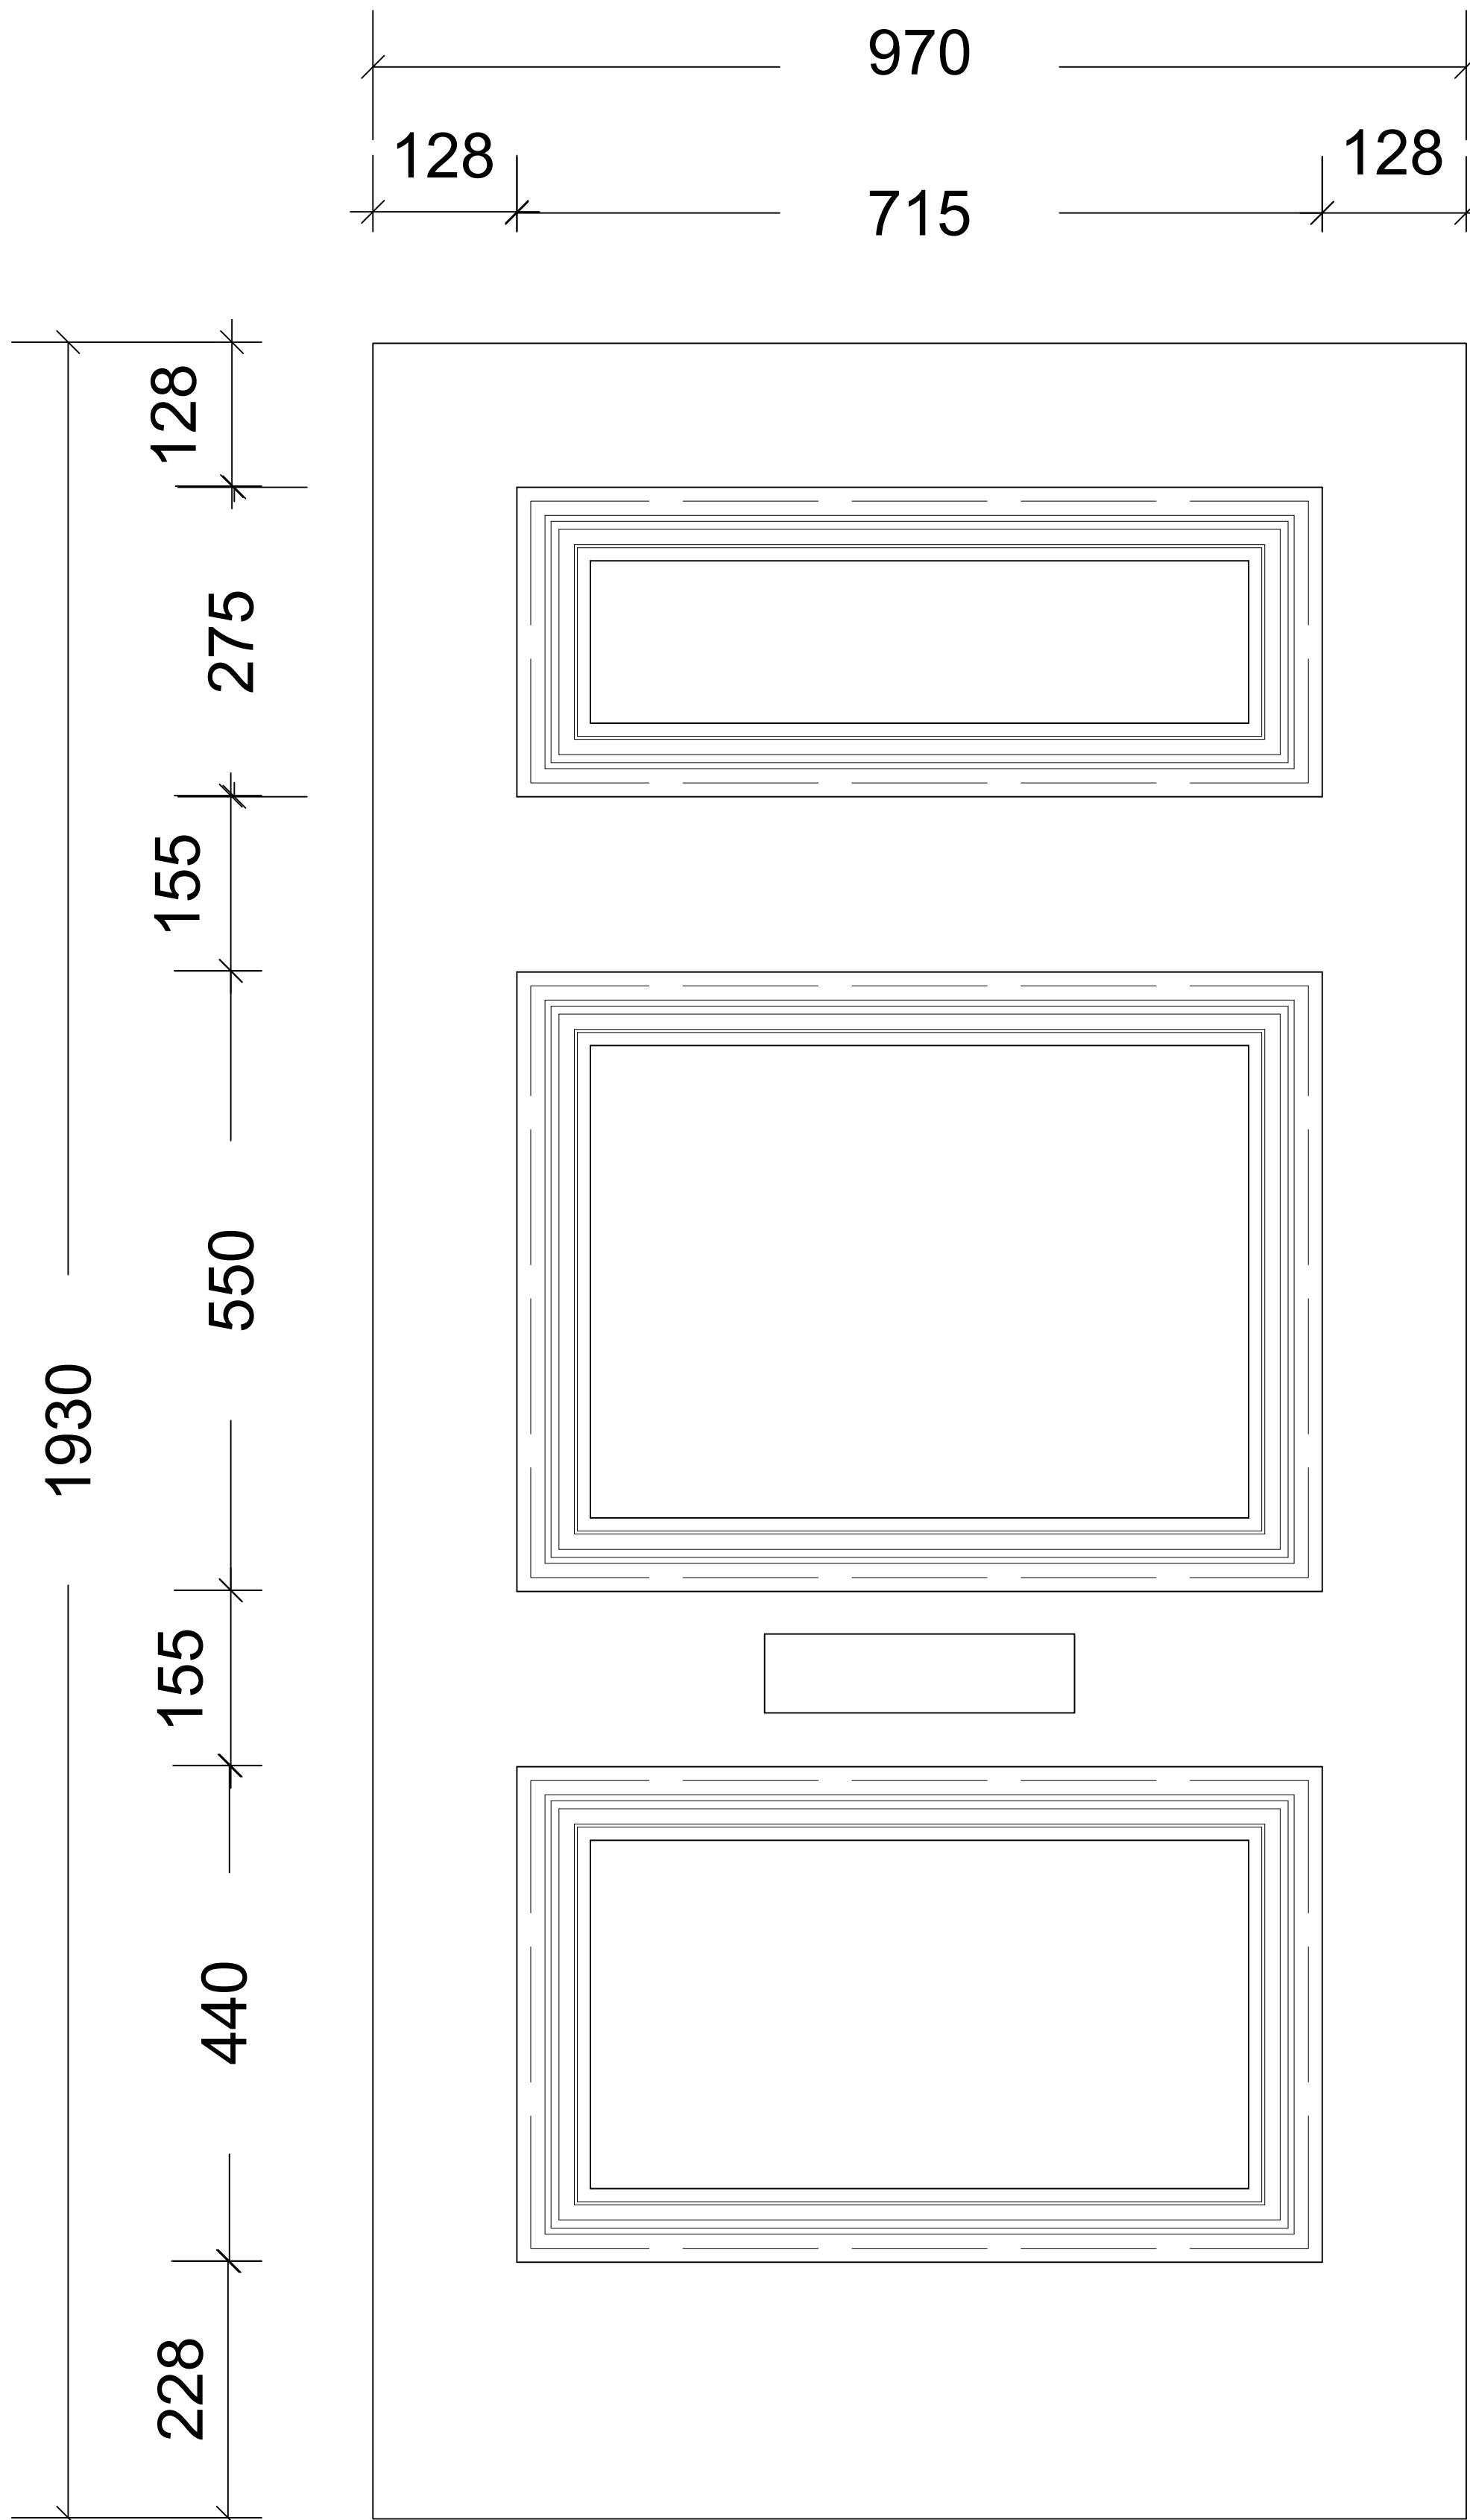


Front
1:5

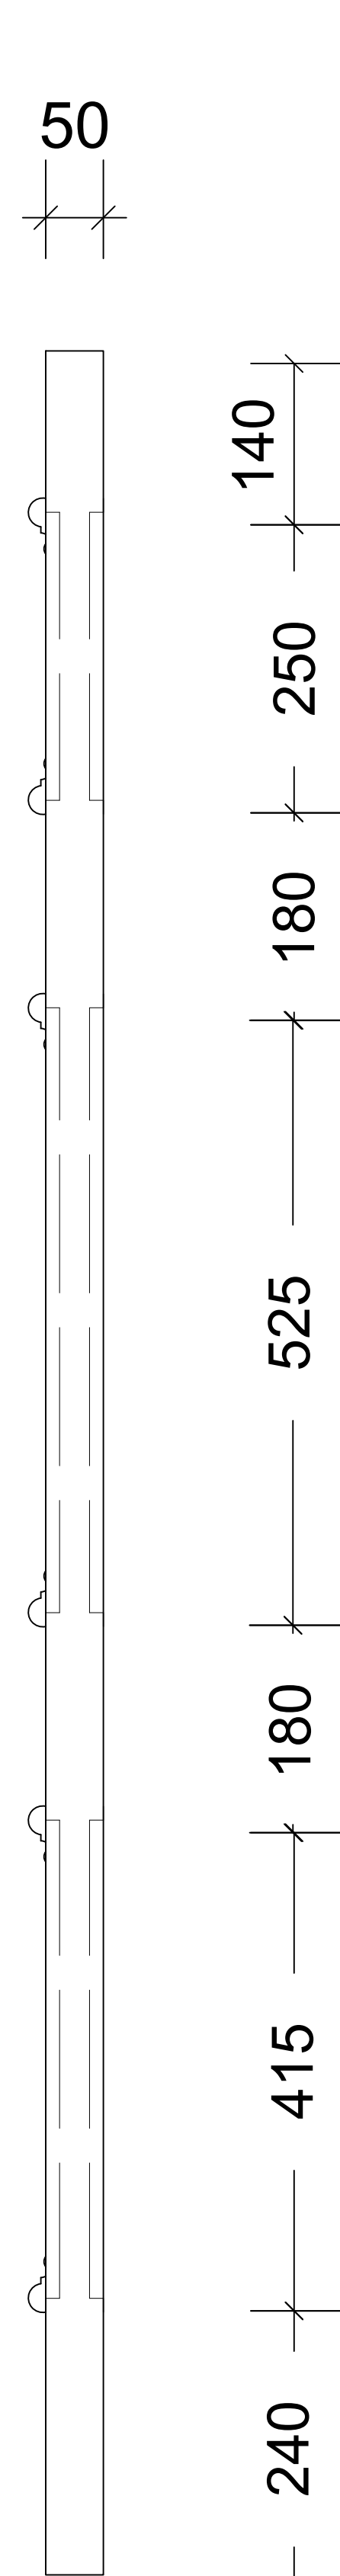


Side
1:5

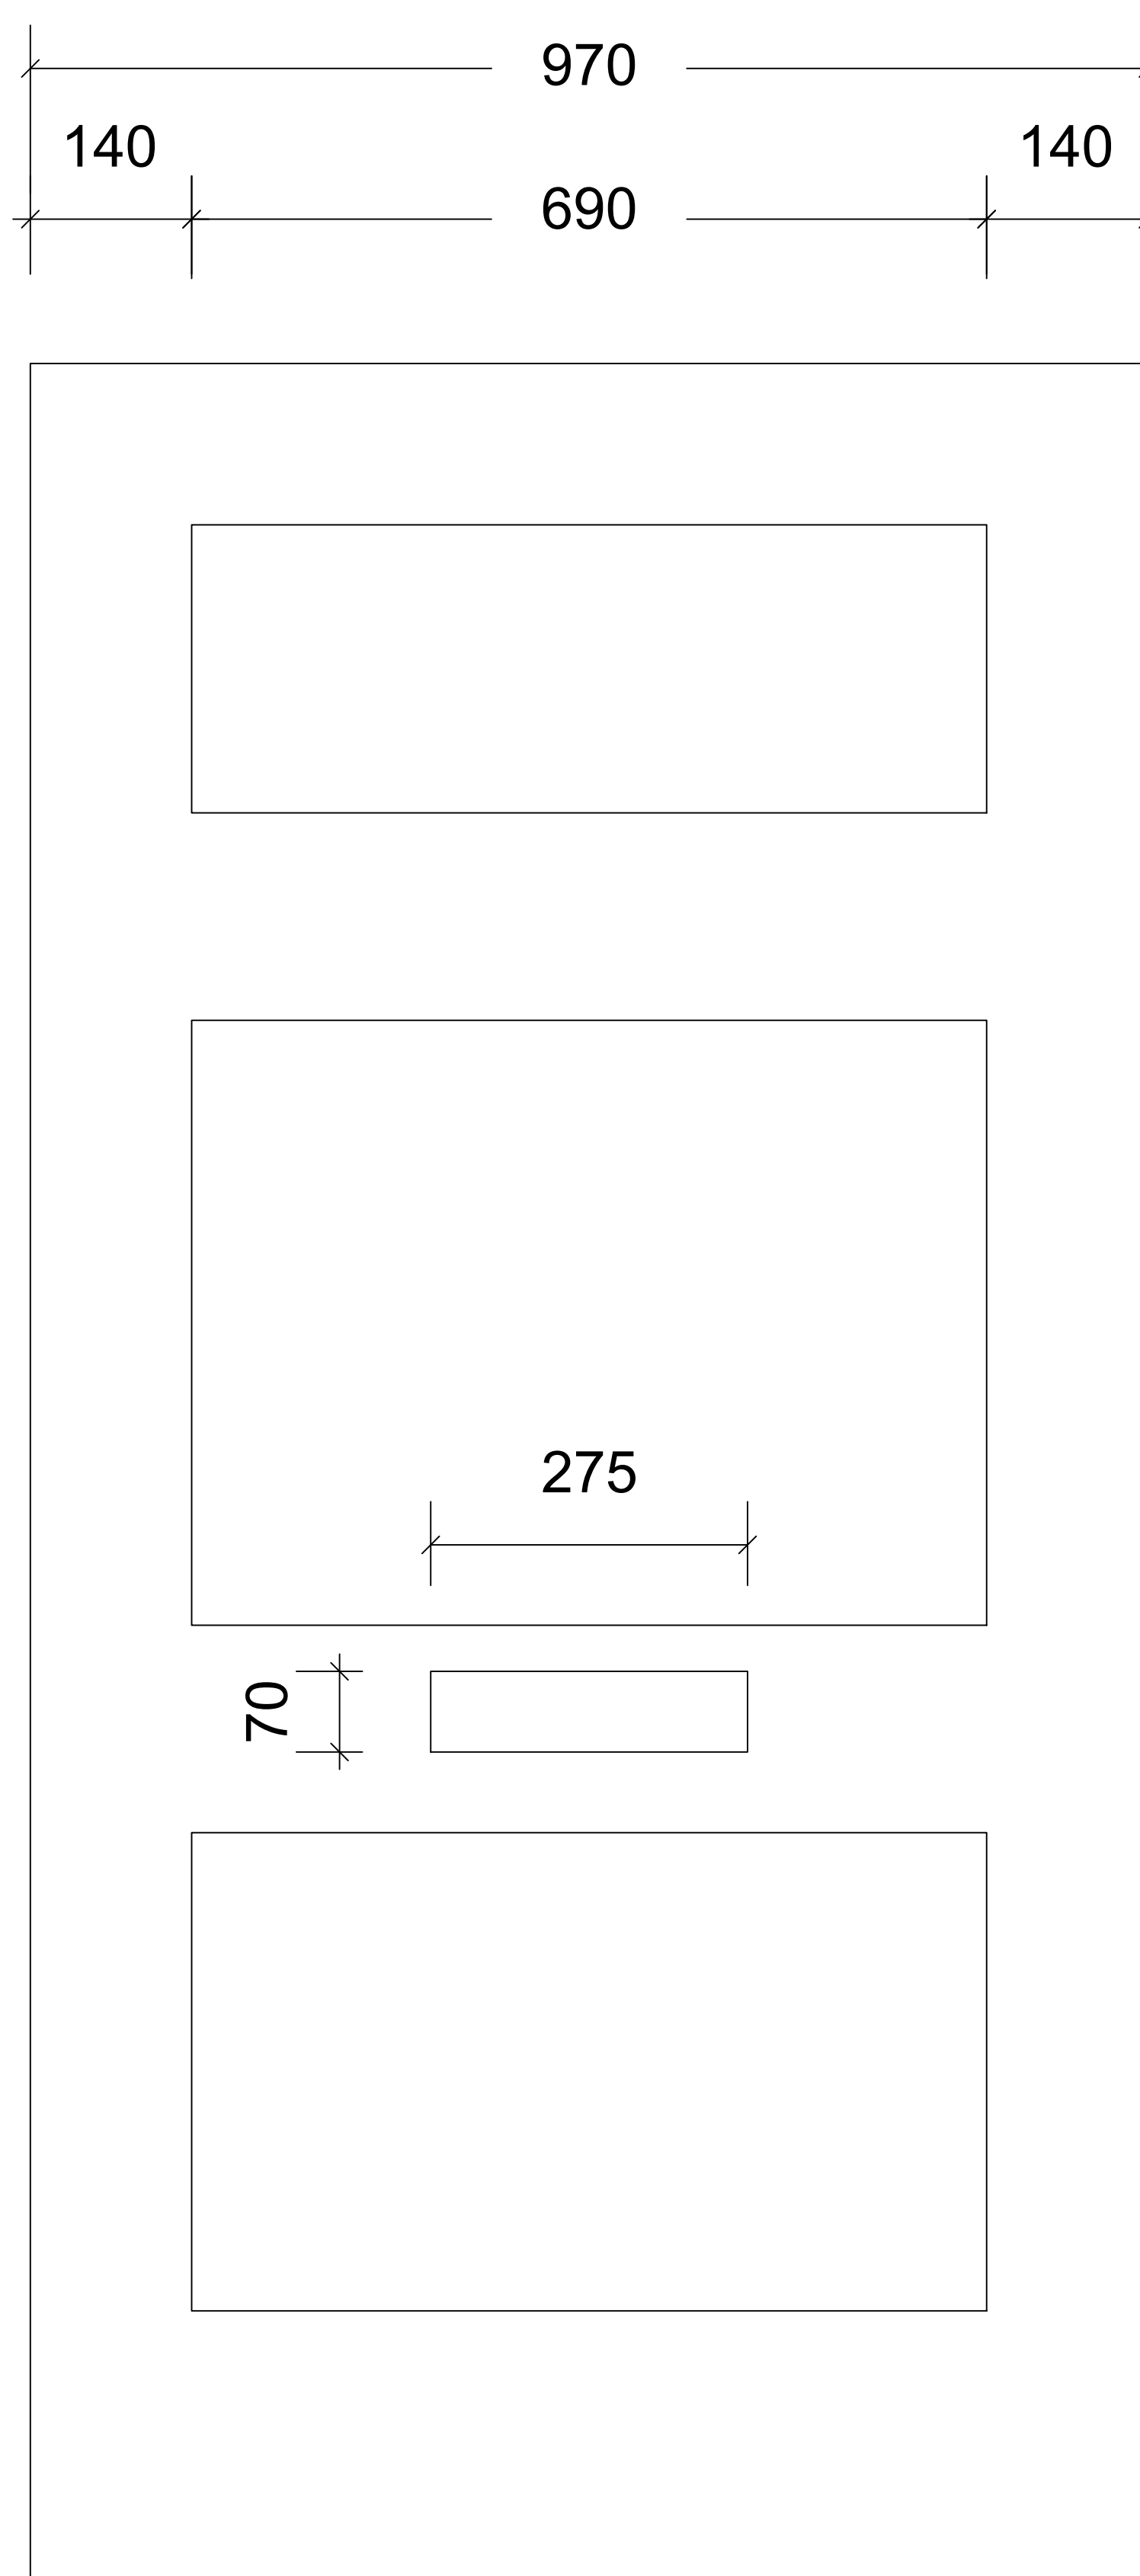


Back
1:5

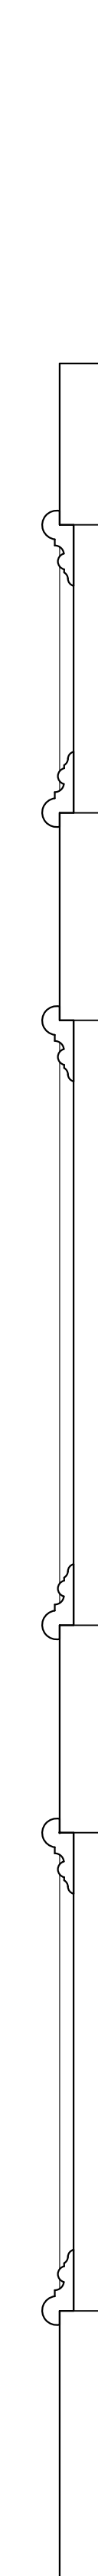

Section
1:5

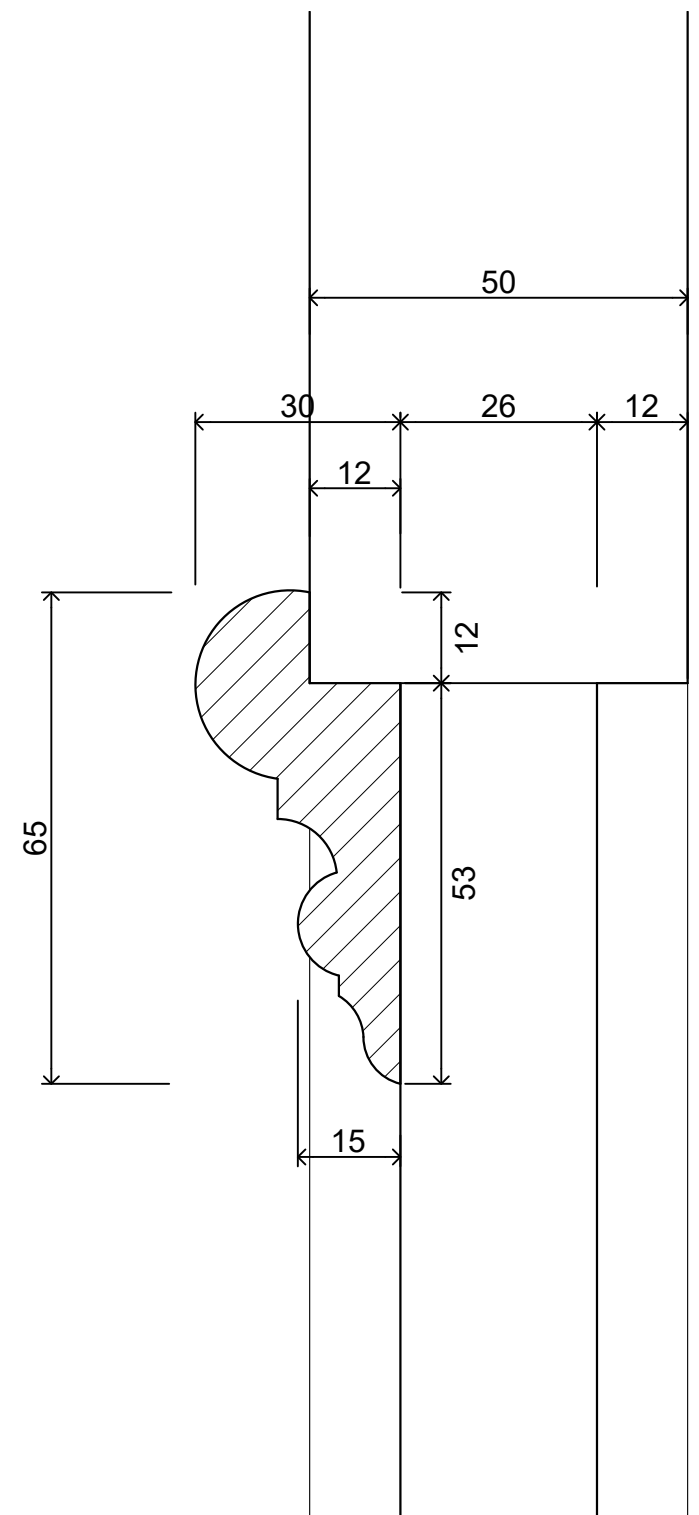

Section Detail - 1:1
Bolection Molding on frame and panel

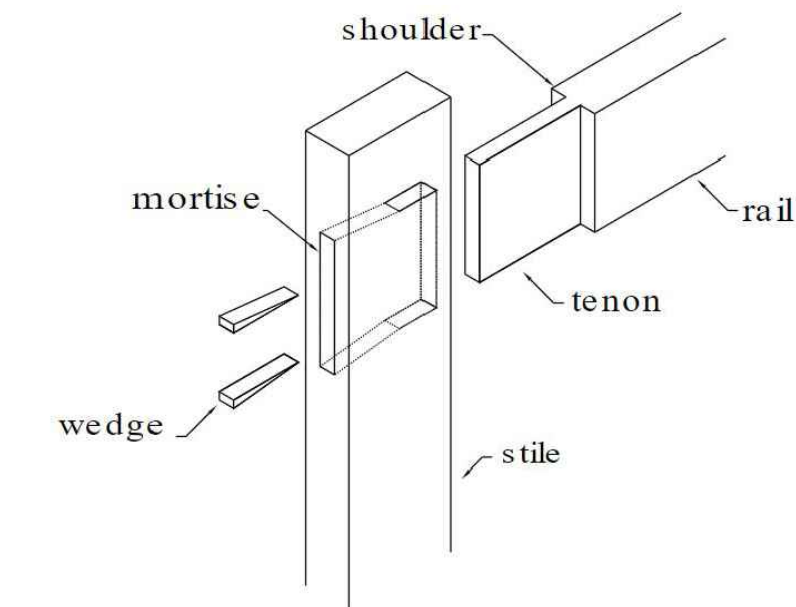

Wedge Tenon Detail
for door frame panels

Copyright reserved to AGA Conservation
Figured dimensions only are to be used. Contractor must verify all dimensions on site before commencing any work. Dimensions marked with an * are to be verified on site.





HERITAGE
CONSERVATION
www.agaconservation.co.uk
Tel: 07802672802

Cambridge Town Hall
Town Hall Square
High St
Cowbridge
CF71 7DD

Door - Plans, Elevations and
Detail

DC	03:08:23	A1	As Noted
AA	20230803		

Dwg - 01

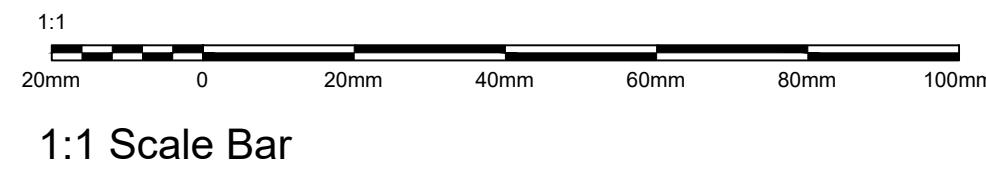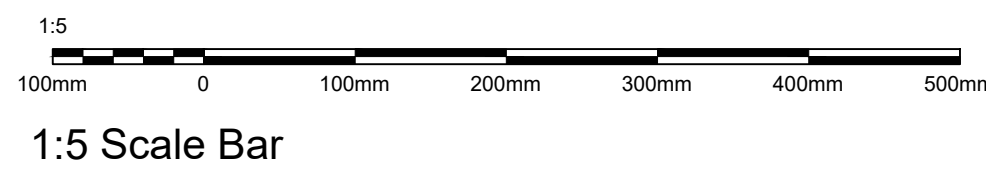

QUOTE

Cowbridge Town Hall
Town Hall Square
Cowbridge
CF71
UK

Date
4 Aug 2023

AGA Heritage
Conservation Ltd

Expiry
2 Oct 2023

Quote Number
QU-0036

VAT Number
379348544

Description	Quantity	Unit Price	VAT	Amount GBP
Construct a replica door out of Sapele hardwood to match all dimensions and profiles of the existing. Fit the new door including refitting the brass furniture, letterbox and renewing the lock. Lock will have the barrel altered to fit existing key. Coat with primer and two top coats.	1.00	2,250.00	20%	2,250.00
Subtotal				2,250.00
TOTAL VAT 20%				450.00
TOTAL GBP				2,700.00