


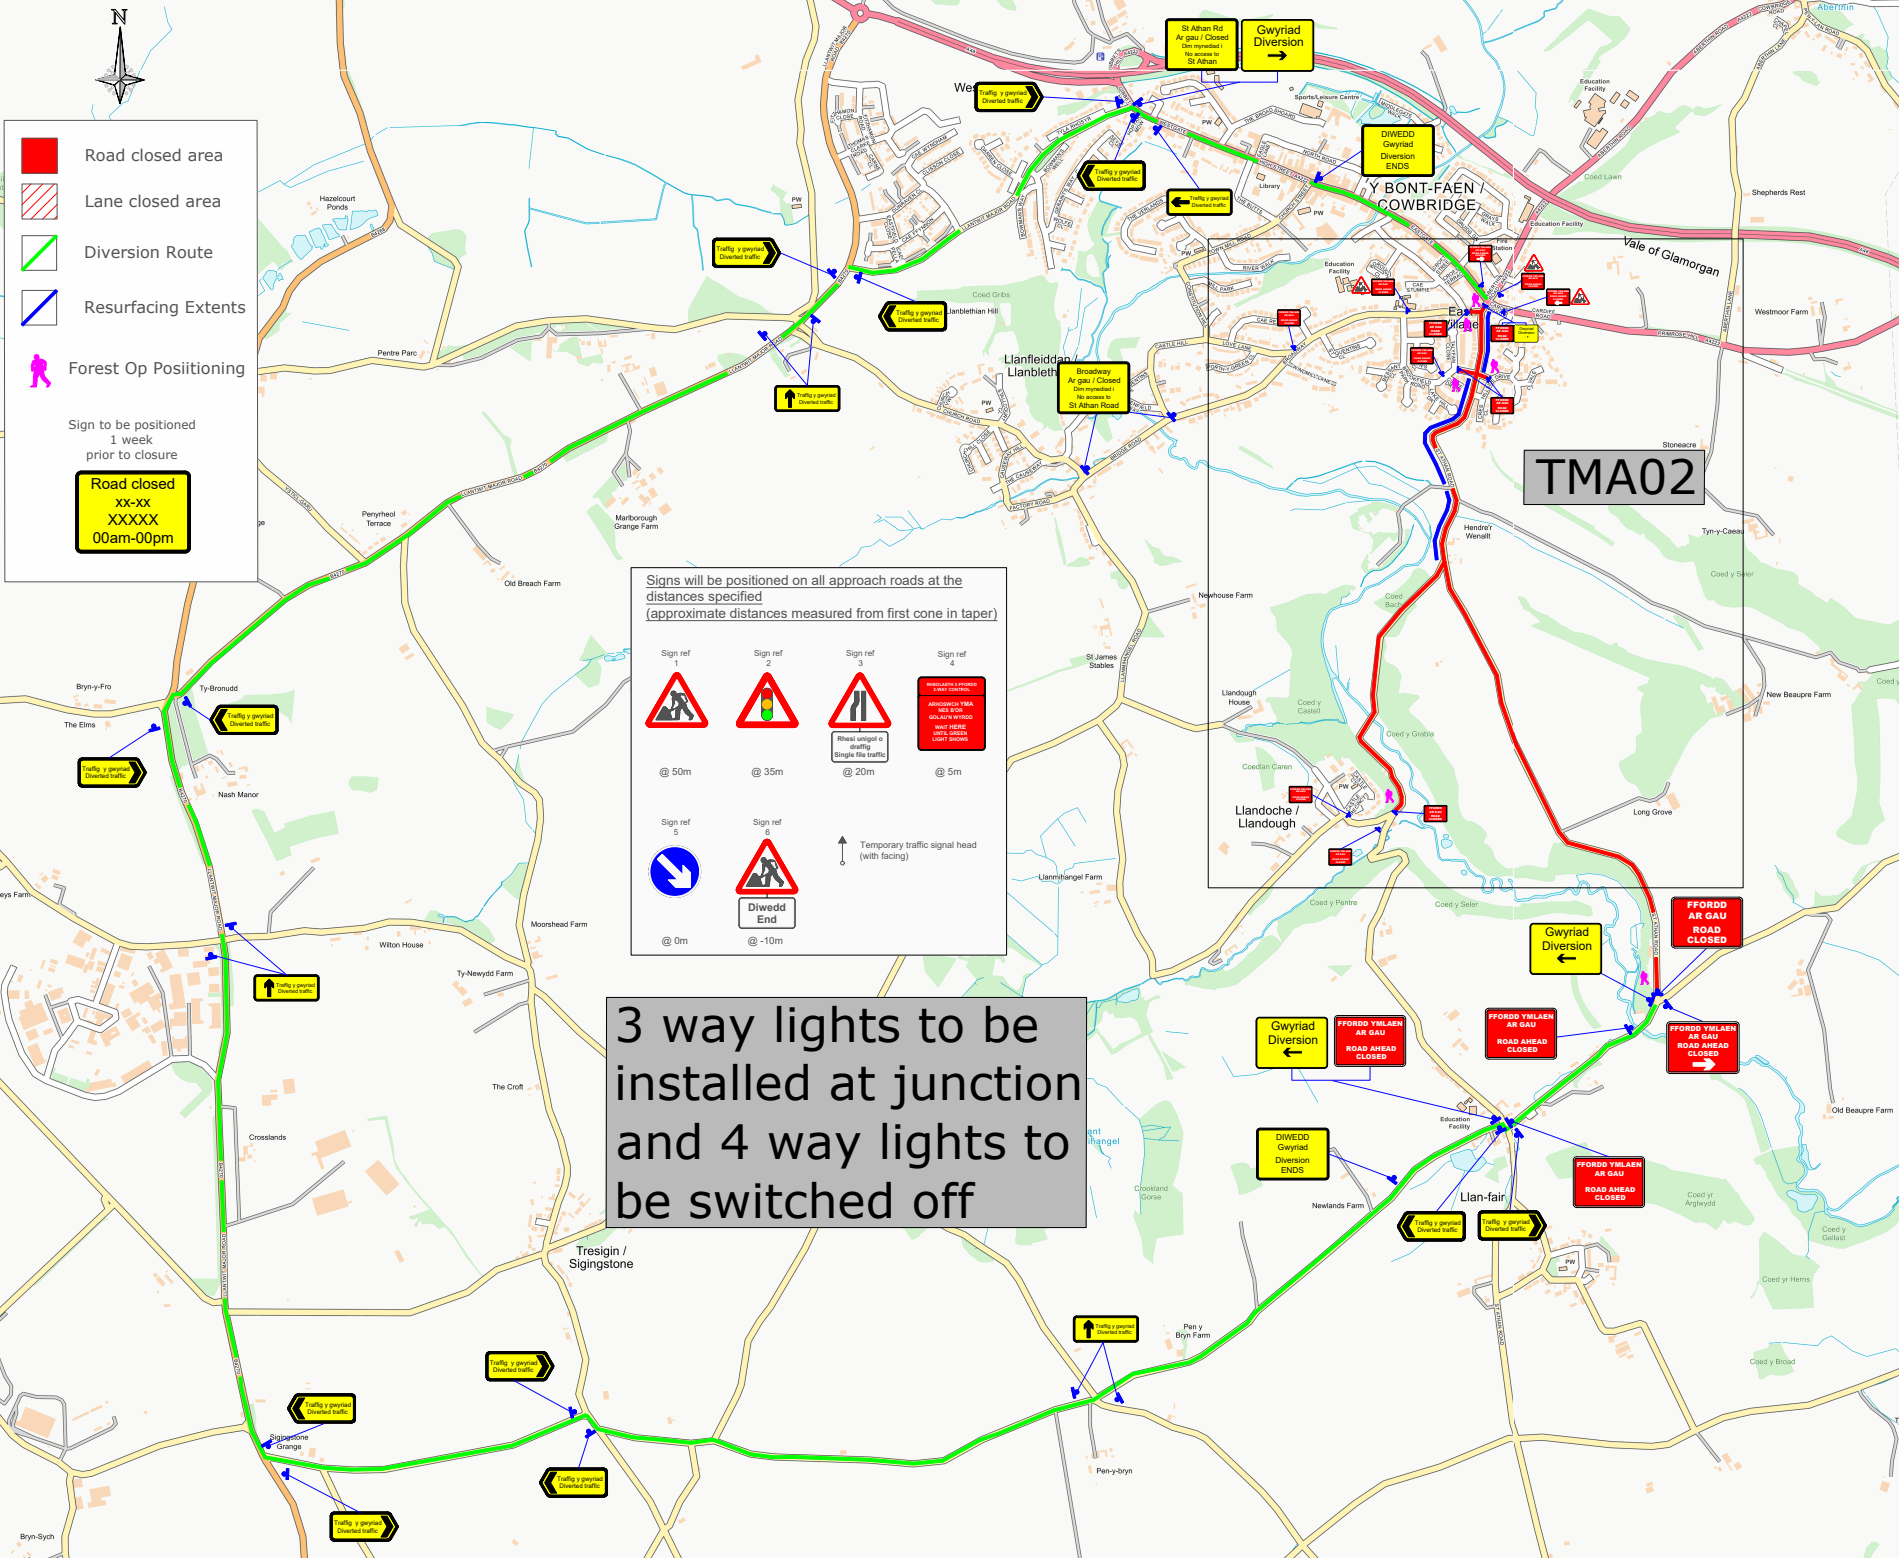

- TRAFFIC MANAGEMENT NOTES:**
- 1) All temporary traffic management shall be in accordance with Chapter 8 of the Traffic Signs Manual.
  - 2) All temporary traffic management shall be in accordance with the Traffic Signs Regulations and General Directions 2016.
  - 3) All temporary traffic management shall conform to the Safety at Street Works and Road Works, A Code of Practice.
  - 4) All signing should be located 450mm minimum from any carriageway.
  - 5) All temporary traffic management sign locations are indicative and are subject to on site approval from the Engineer.

**Key**

- Road closed area
- Diversion route
- Traffic sign

QR Code:

Checked by: Brett Blanch

Customer: Tarmac

Job reference: SNLT01 0232 122

Location: St Athan Road Cowbridge, CF71 7SS.

Date: 30.04.25

Description: Road Closure

Scale: NTS OS HA:

Core Highways  
www.corehighways.com

Produced by: Josh Medwin

Drawing reference: SNLT01 0232 122 TMA01

This Drawing is subject to Copyright and remains the property of Core Highways. Contains Ordnance Survey data.