


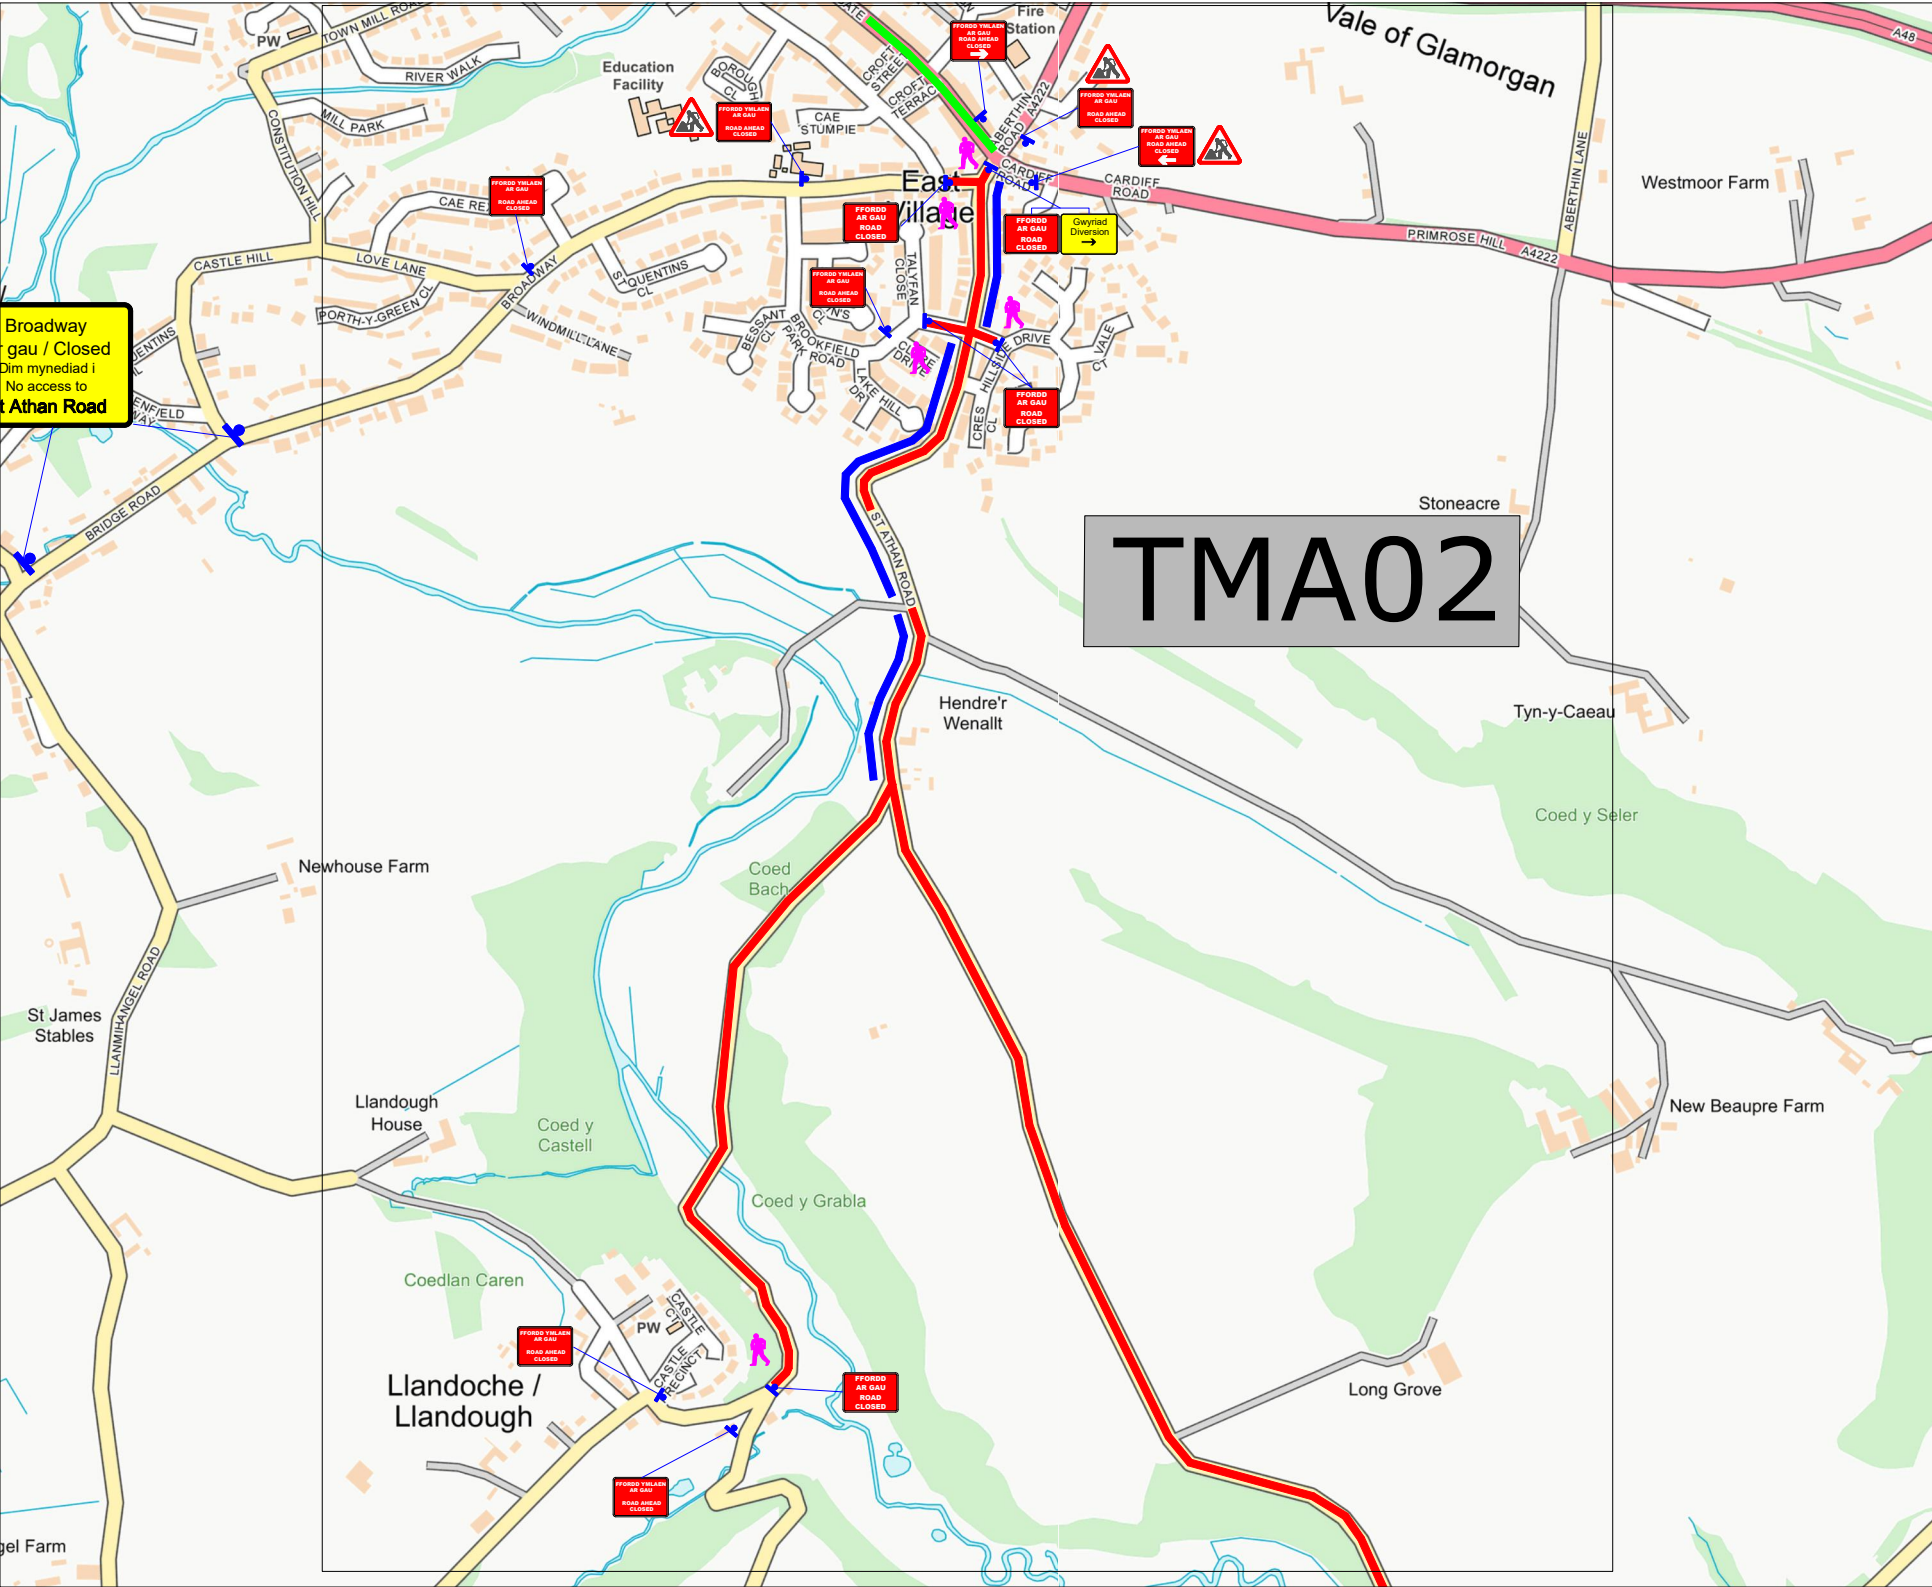

Broadway
gau / Closed
Dim mynediad i
No access to
Athan Road

TMA02

- TRAFFIC MANAGEMENT NOTES:
- 1) All temporary traffic management shall be in accordance with Chapter 8 of the Traffic Signs Manual.
 - 2) All temporary traffic management shall be in accordance with the Traffic Signs Regulations and General Directions 2016.
 - 3) All temporary traffic management shall conform to the Safety at Street Works and Road Works, A Code of Practice.
 - 4) All signing should be located 450mm minimum from any carriageway.
 - 5) All temporary traffic management sign locations are indicative and are subject to on site approval from the Engineer.

Key

-  Road closed area
-  Diversion route
-  Traffic sign

QR Code:	
Checked by: Brett Blanch	
Customer: Tarmac	
Job reference: SNLT01 0232 122	
Location: St Athan Road Cowbridge. CF71 7SS.	
Date: 30.04.25	
Description: Road Closure	
Scale: NTS	OS HA:
Core Highways www.corehighways.com	
Produced by: Josh Medwin	
Drawing reference: SNLT01 0232 122 TMA02	
This Drawing is subject to Copyright and remains the property of Core Highways. Contains Ordnance Survey data.	