


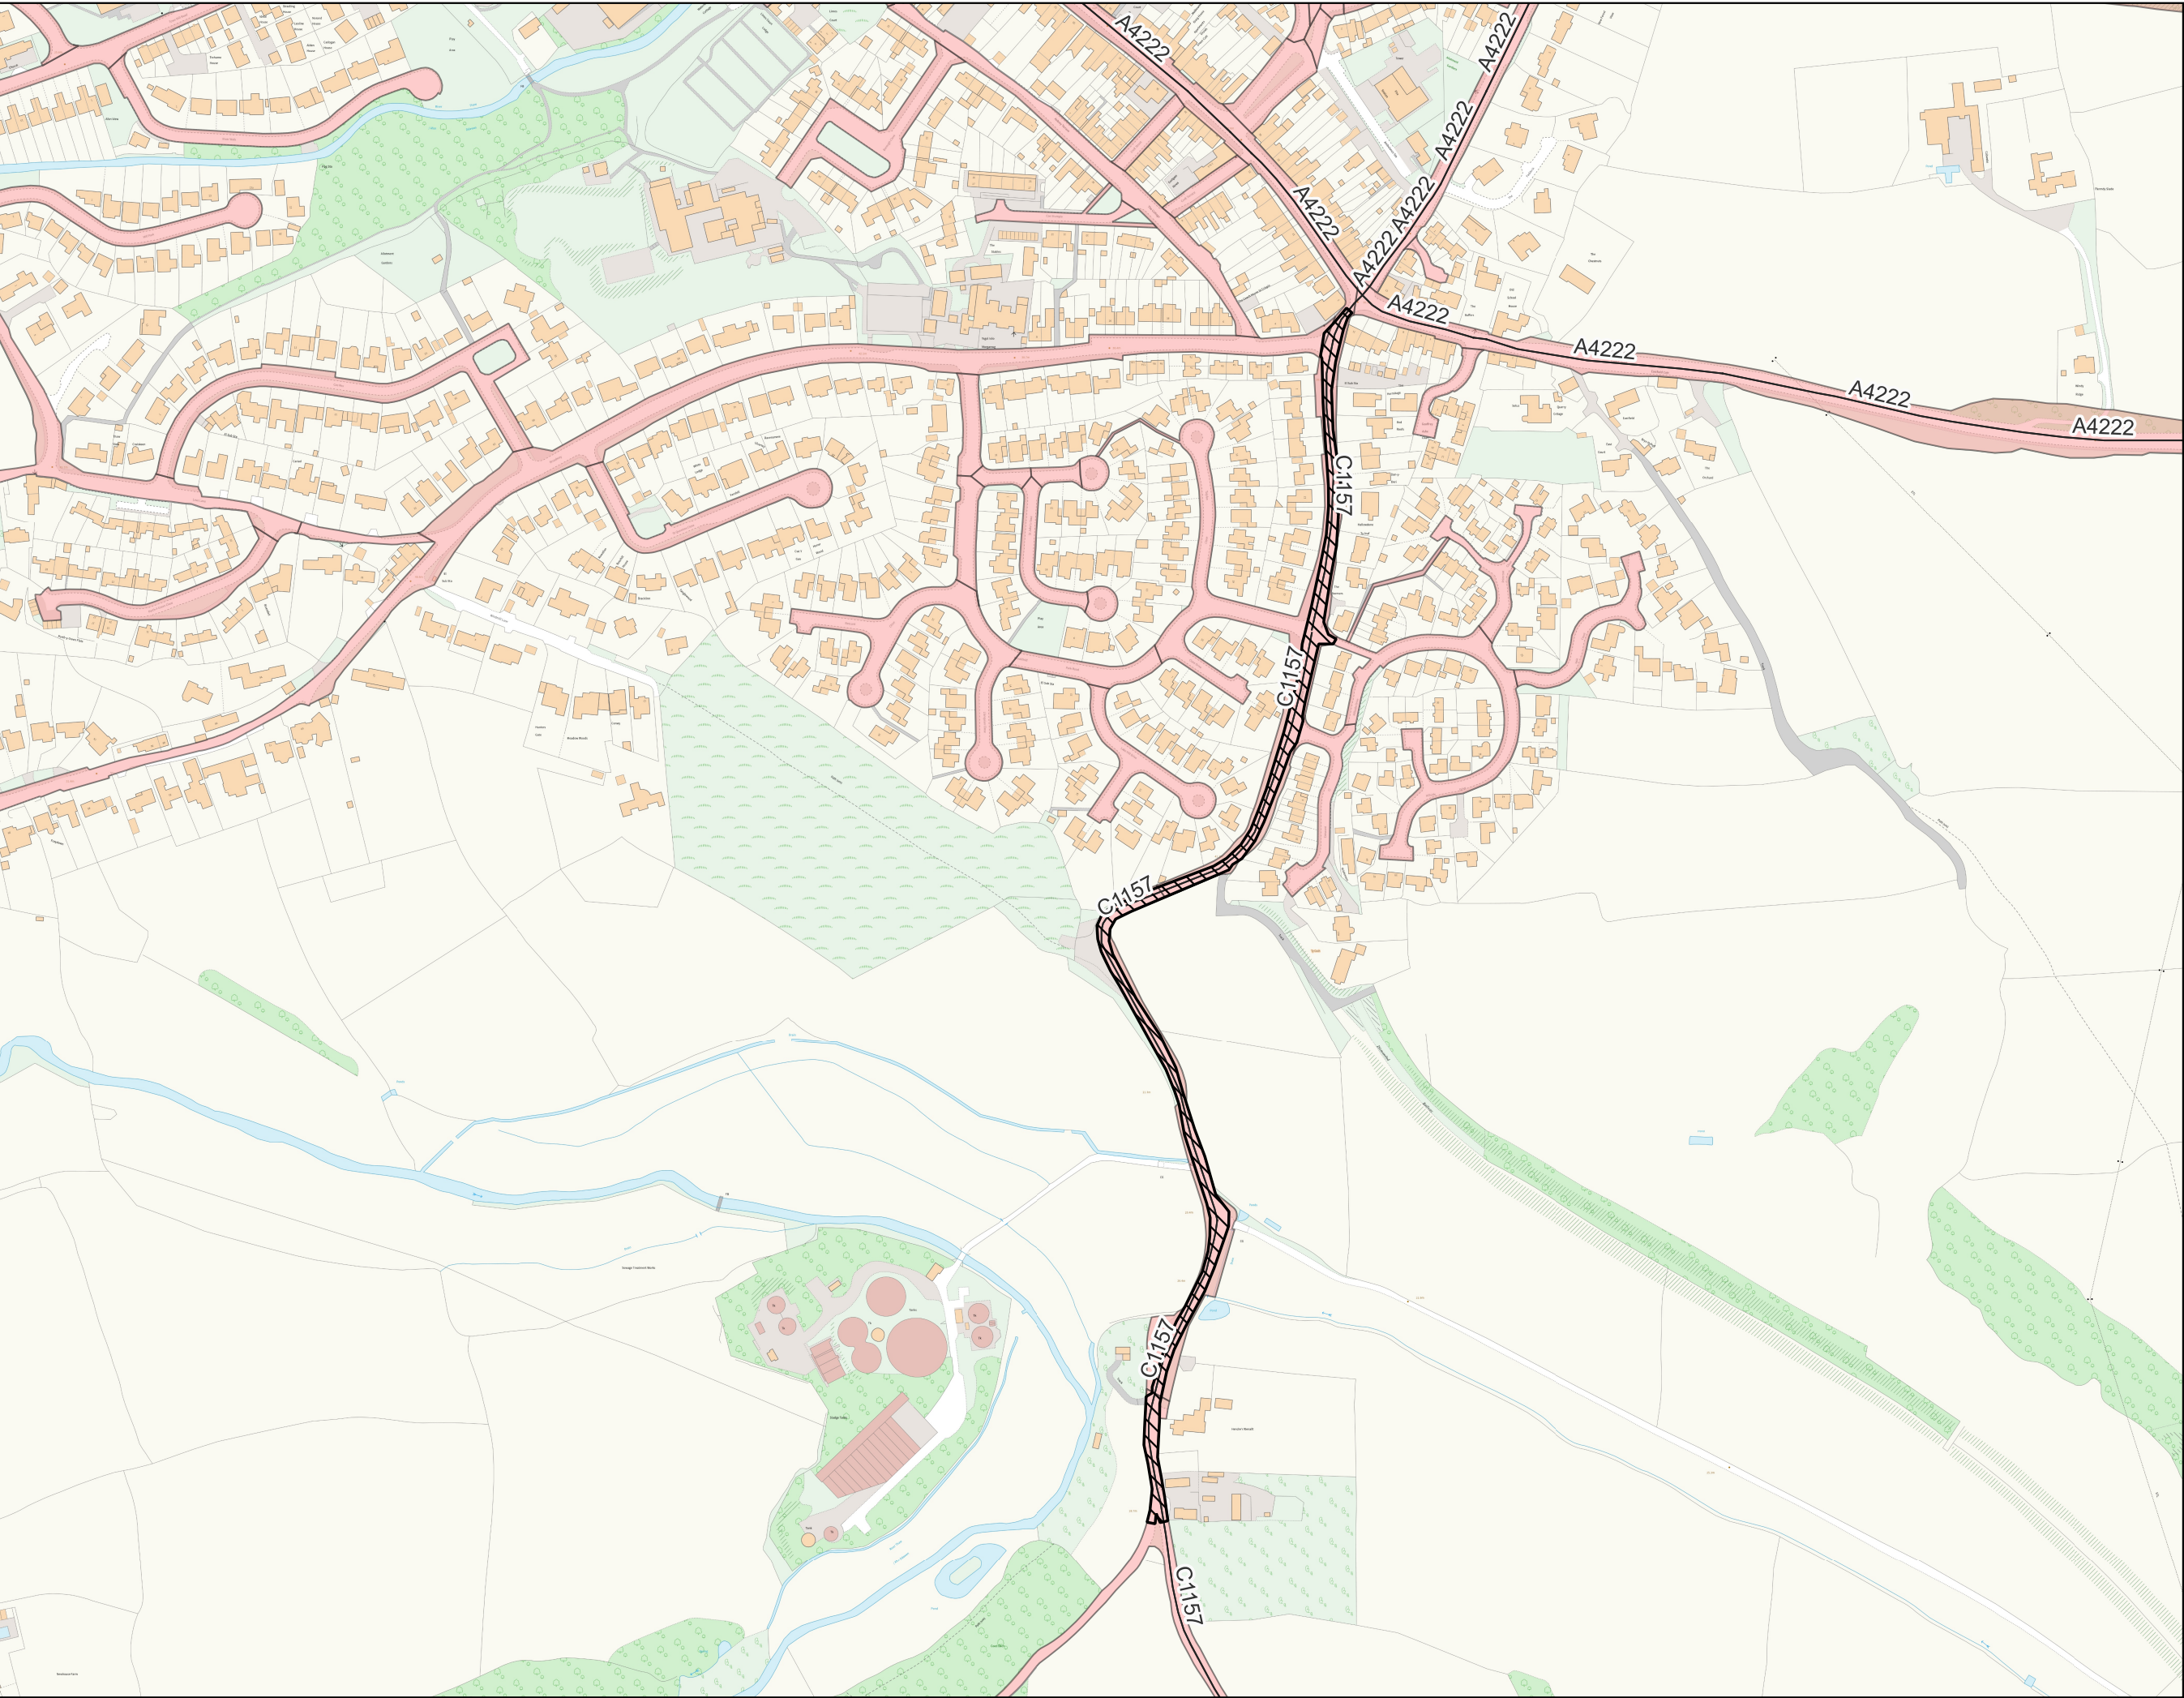

ST ATHAN ROAD,
COWBRIDGE
RESURFACING EXTENTS

05 May 2025

1:3,758.781209

© Crown copyright and
database rights 2025
Ordnance Survey
100023424

