
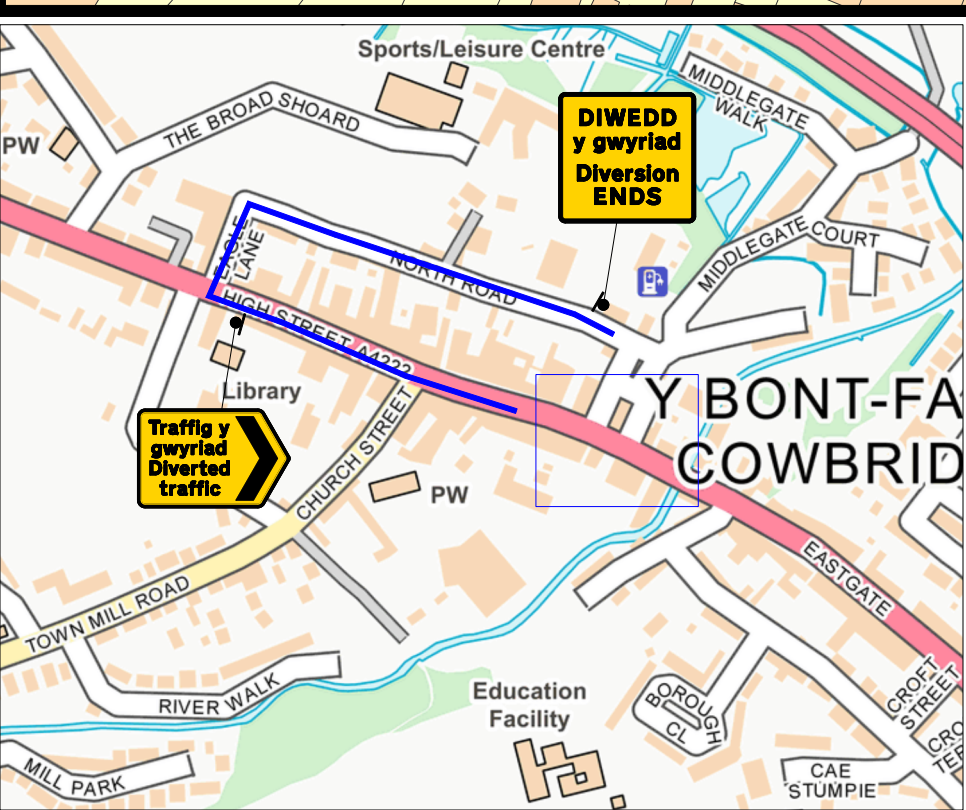


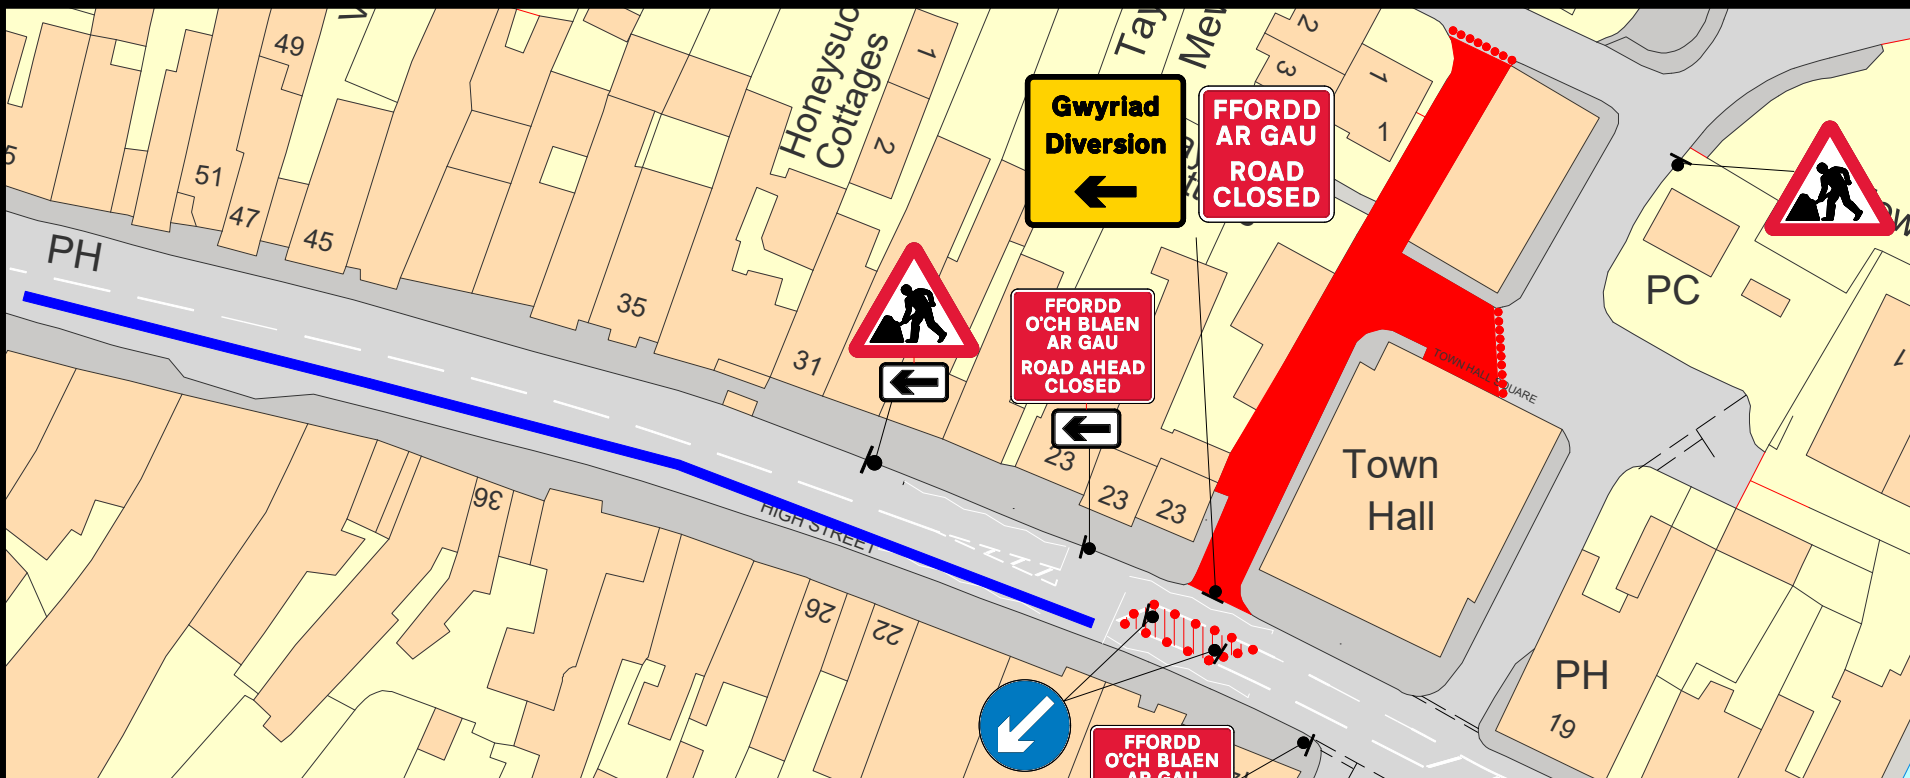

TRAFFIC MANAGEMENT NOTES

- 1) All temporary traffic management shall be in accordance with Chapter 8 of the Traffic Signs Manual.
- 2) All temporary traffic management shall be in accordance with the Traffic Signs Regulations and General Directions 2016.
- 3) All temporary traffic management shall conform to the Safety at Street Works and Road Works, A Code of Practice.
- 4) All signing should be located 450mm minimum from any carriageway.
- 5) All temporary traffic management sign locations are indicative and are subject to on site approval from the Engineer.
- 6) Stop & Go boards are to be accessible and brought into operation if there is traffic signal failure.

DETAIL B (B)

Single Carriageway 40mph or less - 450mm traffic cones, spacing 1.5m.
Single Carriageway 50mph or more - 750mm traffic cones, spacing 1.5m.

Notes:

- 1) During darkness, warning lights to BS EN 12352:2006 should be provided in accordance with Table A1.3 (Appendix 1).
- 2) 45° tapers have 1.2m spacing, no relaxations.
- 3) On motorways and all-purpose dual carriageway roads with hard shoulders on which the national speed limit applies, 'in cones' will be required for both standard works and works for which relaxations may be applied, for both lead tapers and the facing wall of a lane change.

DETAIL C1 (C1)

Single Carriageway 40mph or less - 450mm traffic cones.
Single Carriageway 50mph or more - 750mm traffic cones.

Notes:

- 1) During darkness, warning lights to BS EN 12352:2006 should be provided in accordance with Table A1.3 (Appendix 1).
- 2) For relaxation to Detail C1 see Table A1.3 (Appendix 1).

SAFETY ZONE DIMENSIONS

Permanent speed limit 30mph or less
Sideway safety zone 0.5m
Longways safety zone 0.5m
(Dimensions are minimal)

Examples of Advanced Notification Signage

Road closed Sun 14 Feb 8 pm - 6 am

Key

- Traffic sign
- Traffic cone
- Pedestrian barrier
- Cone lamp
- Diversion route
- Road closure

Checked by: Brett Blanch

Customer: Wales & West Utilities

Job reference: FNWU02 0952

Location: Town Hall Square, Cowbridge, CF71 7DD

QR Code:

Date: 09/09/2024

Description: Road Closure

Scale: NTS

OS HA: 0

0330 043 3030
www.corehighways.com

Produced by: Wayne MacDonald

Design reference: FNWU02 0952 01

This Design is subject to Copyright and remains the property of Core Highways.
whereas the Design is subject to Copyright and remains the property of Core Highways.

core highways